

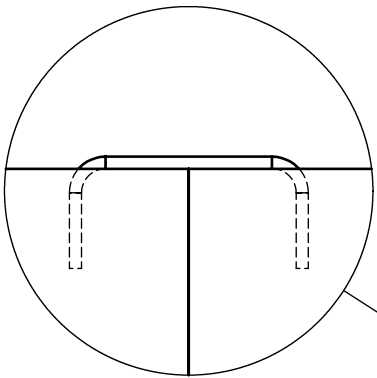


NO	REVISION	DATE	NAME
-	-	-	-

1. DINDING DIATAS LANTAI,
JOINT DIANGKUR DAN MU 380


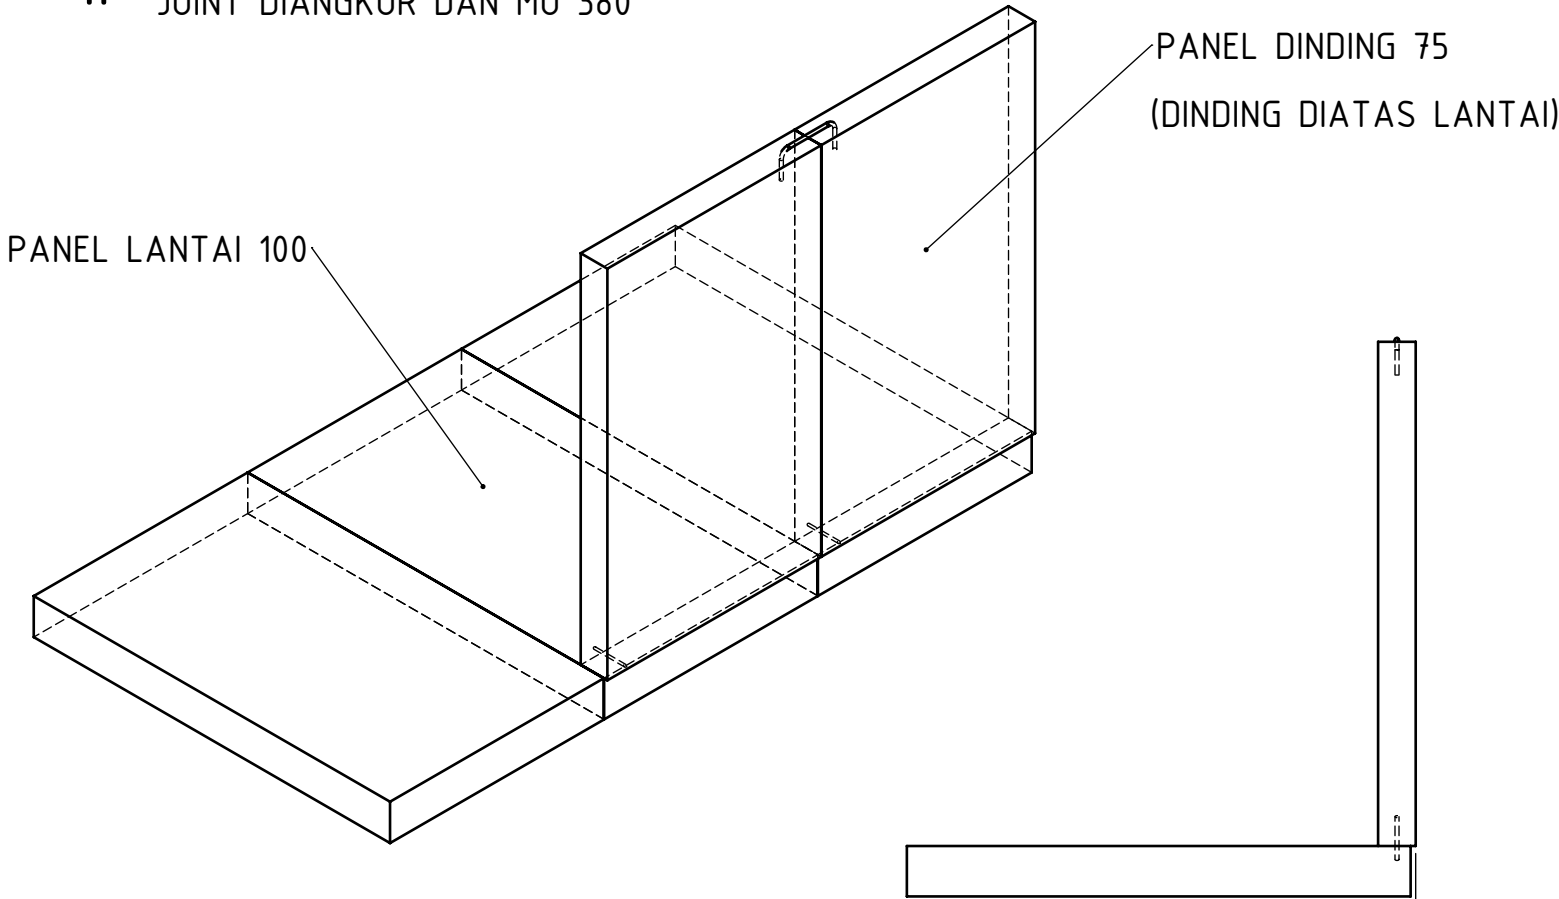


DETAIL AD
SCALE 1 : 5

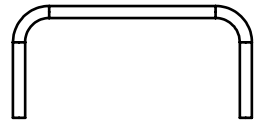


ANGKUR U
Ø 8 mm, L=150 mm

JOINT ANTAR DINDING
MENGUNAKAN ANGKUR U
DAN MU 380

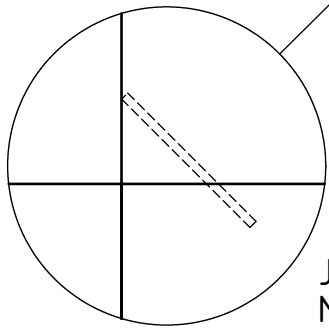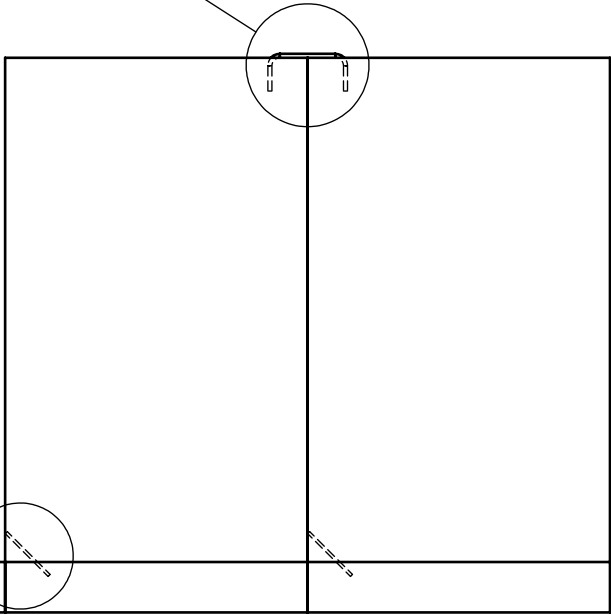


DETAIL AC
SCALE 1 : 5

JOINT DINDING KE LANTAI
MENGUNAKAN ANGKUR LURUS
DAN MU 380

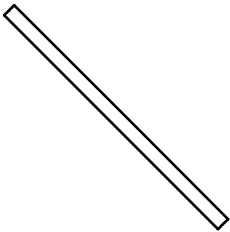

ANGKUR LURUS
Ø 8 mm, L=120 mm

PANEL LANTAI 100

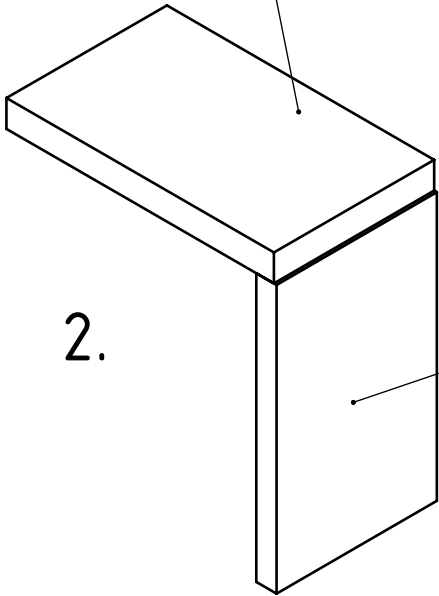

2.

PANEL DINDING 75
(DINDING DIBAWAH LANTAI)

NAMA			DATE	SIGN
JOINT DINDING KE LANTAI			20/11/19	RRI
			20/11/19	RRI
			20/11/19	RRI
			20/11/19	RRI
NO. ASSY. : -			CUSTOMER	
-			-	
-			-	



RAKIT
RUMAH
INDONESIA



BUILDING
TECHNOLOGIES
INDONESIA

1ST ANGLE




CUSTOMER


NO. ID

PROHIBITED TO COPY, MULTIPLE, DUPLICATE, PUBLISH, AND TRANSFER THIS DRAWING WITHOUT WRITTEN PERMISSION FROM PT RAKIT RUMAH INDONESIA


NO	REVISION	DATE	NAME
	-	-	-

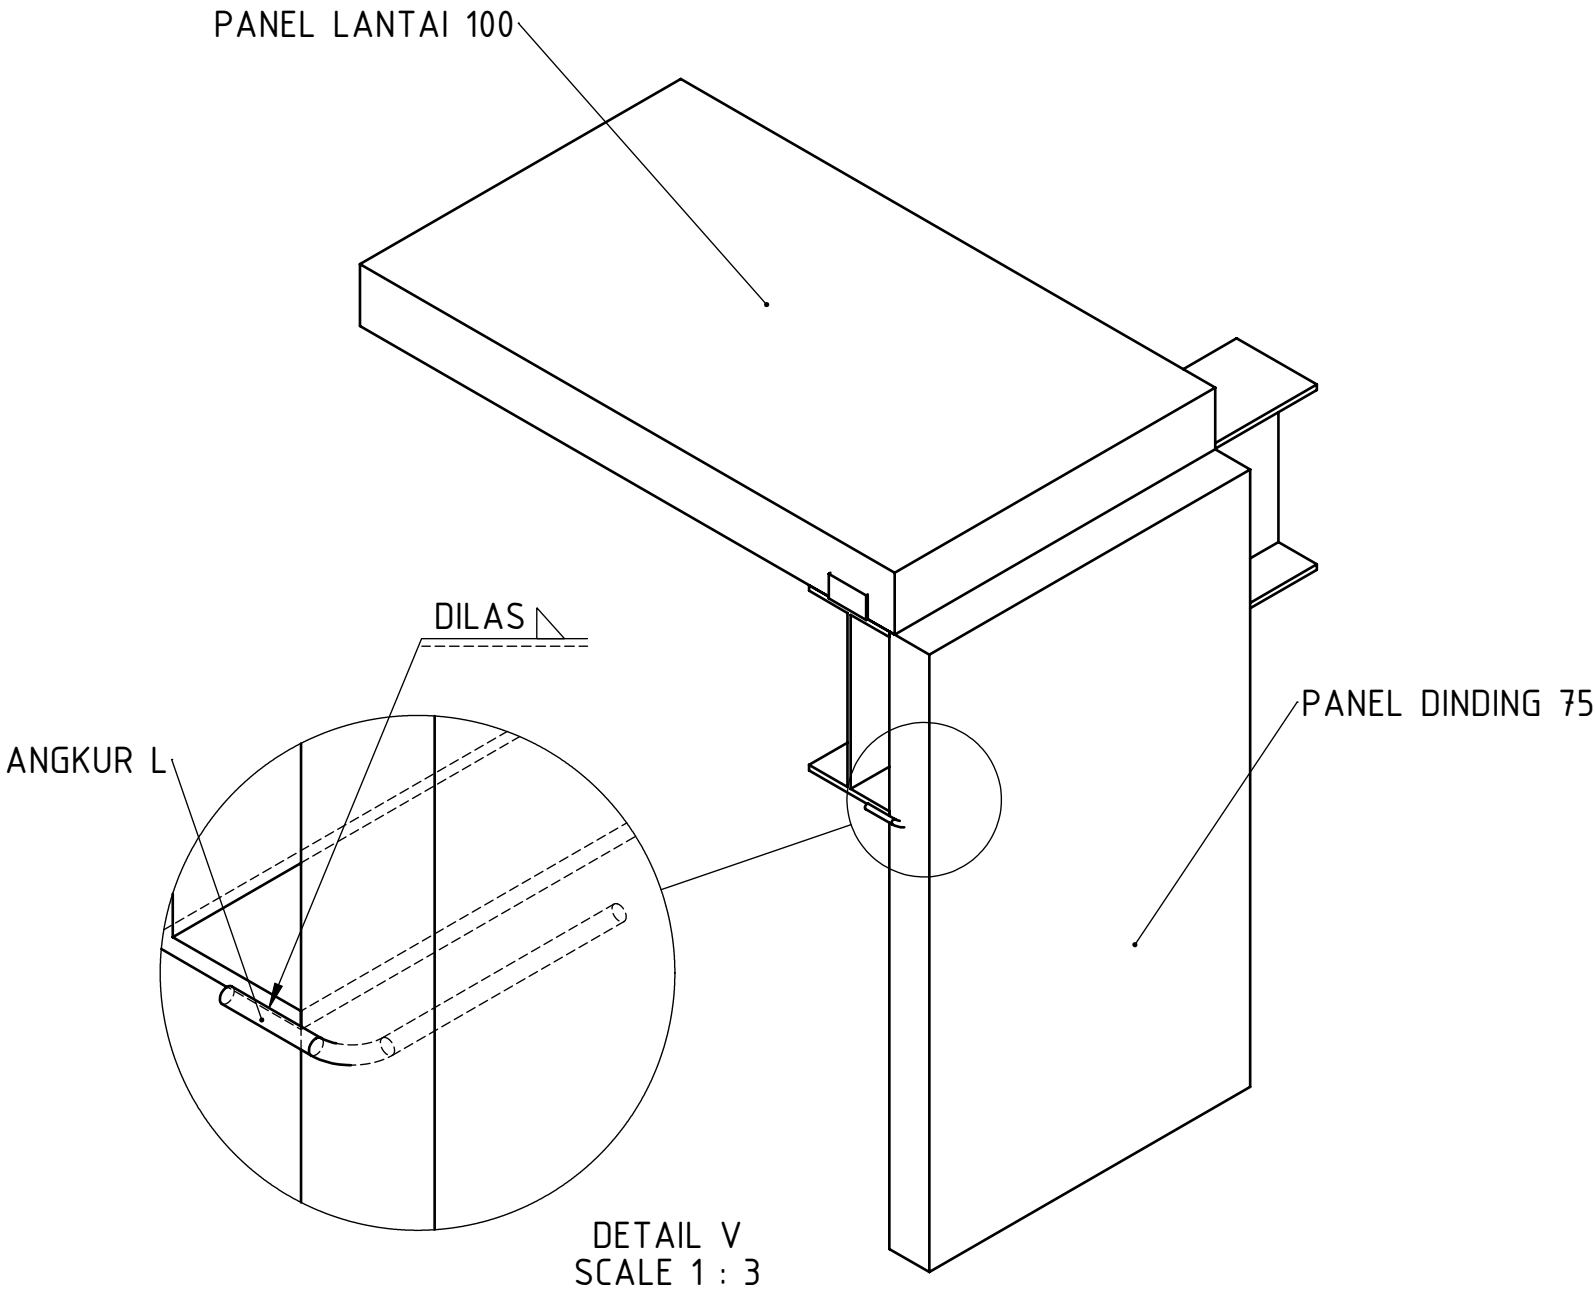

ANGKUR DIPUKUL MASUK
KE PANEL, DAN DILAS KE WF

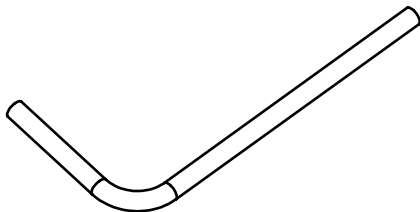


ANGKUR L
Ø 8 mm, L=120 mm

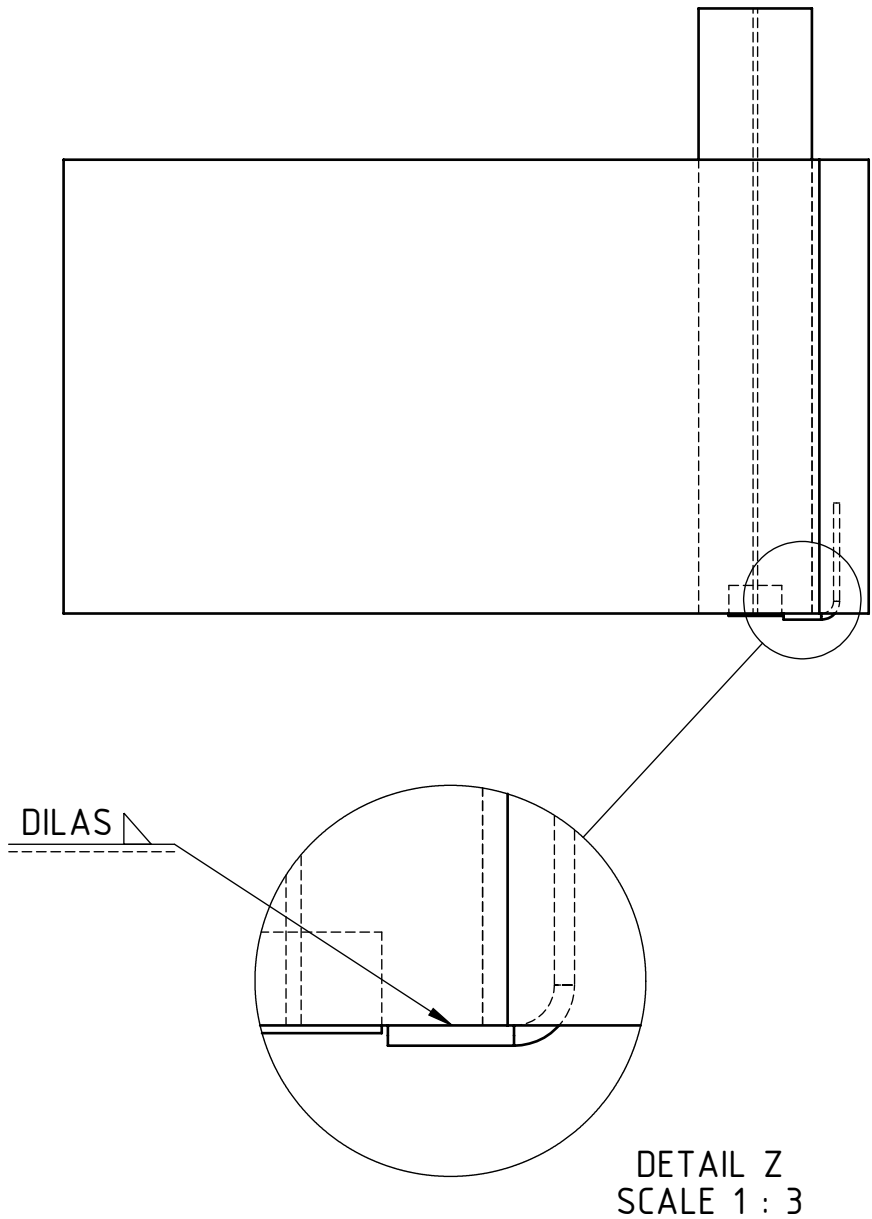


NAMA			DATE	SIGN
JOINT DINDING KE WF 300			20/11/19	RRI
			20/11/19	RRI
			20/11/19	RRI
			20/11/19	RRI
NO. ASSY. : -			CUSTOMER	
 RAKIT RUMAH INDONESIA			-	
			-	
			-	
1ST ANGLE			-	
			-	
NO. ID			-	




PROHIBITED TO COPY, MULTIPLE, DUPLICATE, PUBLISH, AND TRANSFER THIS DRAWING WITHOUT WRITTEN PERMISSION FROM PT RAKIT RUMAH INDONESIA

NO	REVISION	DATE	NAME
-	-	-	-

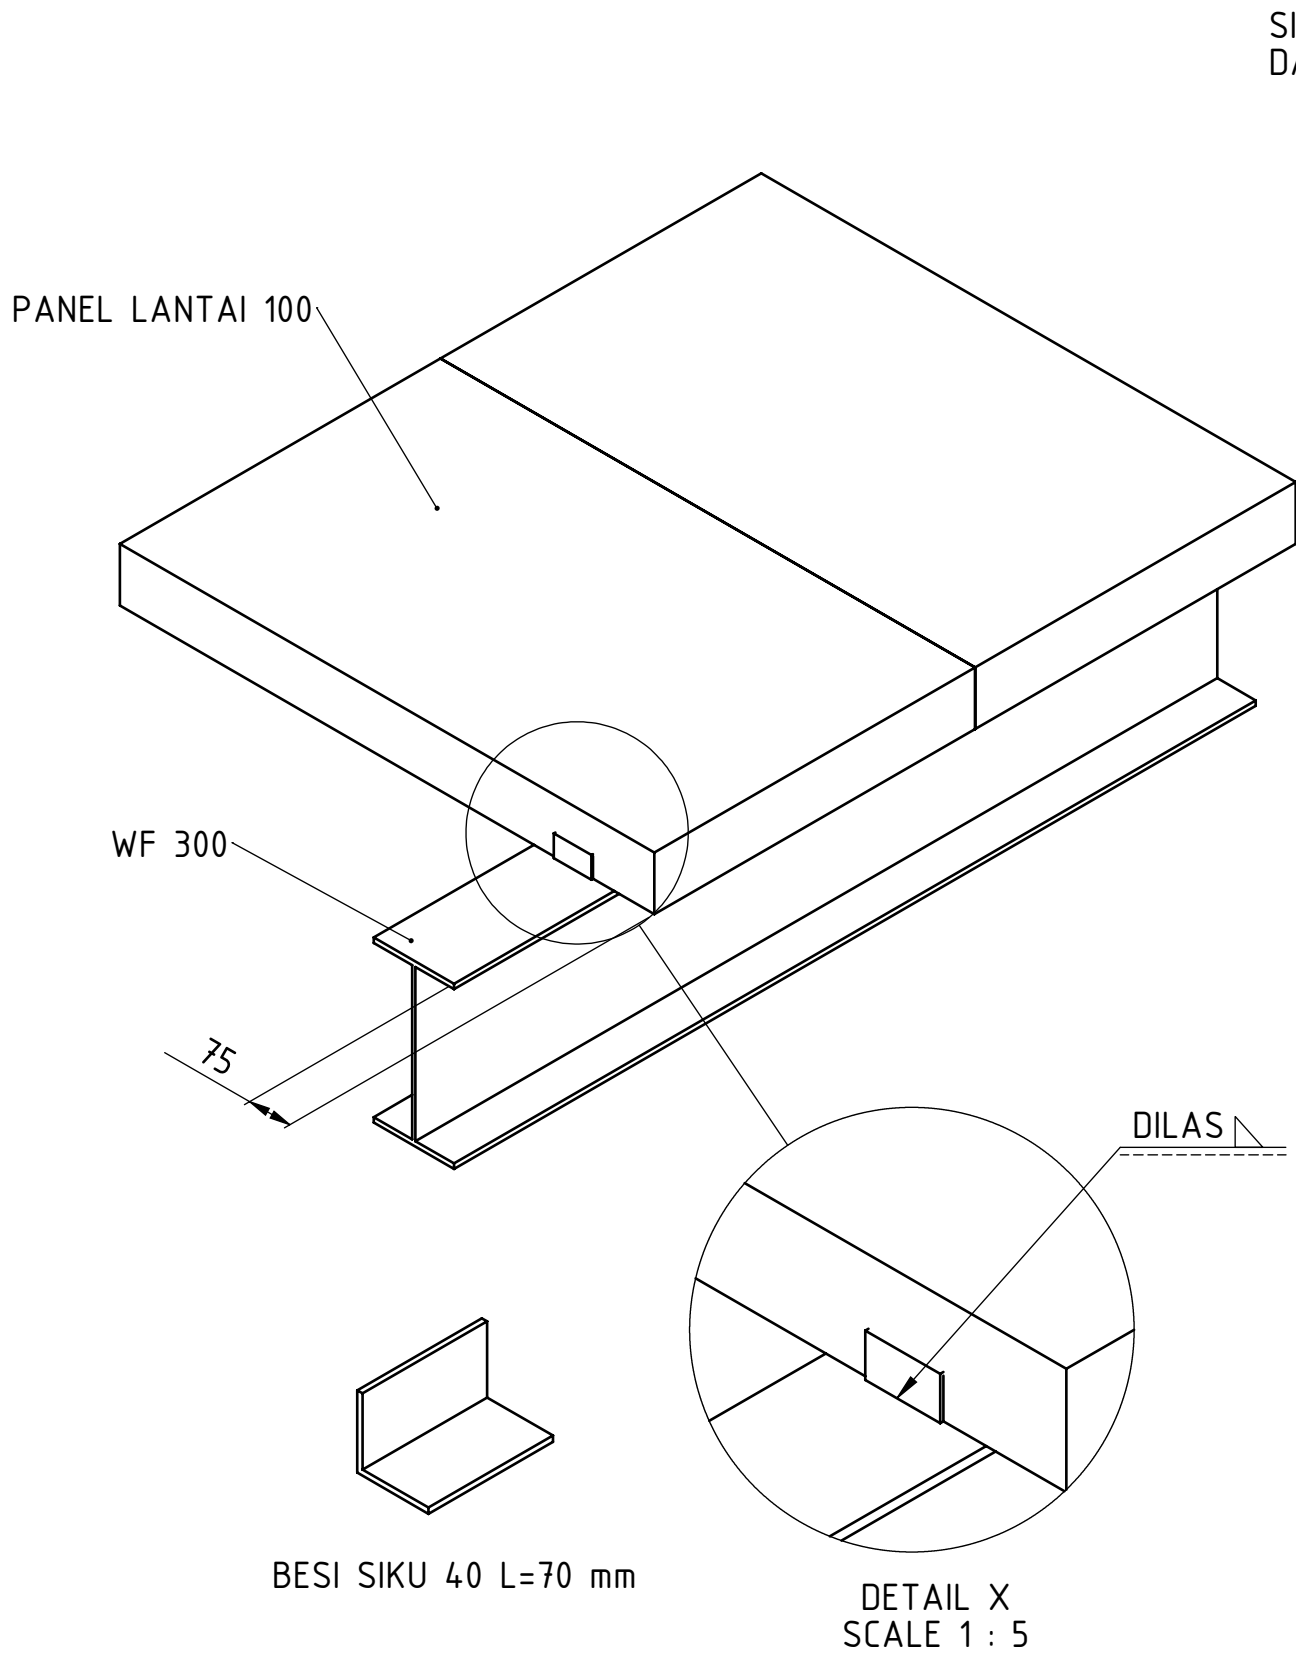

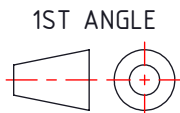
NAMA			DATE	SIGN
JOINT LANTAI KE WF 300	SCALE	DESIGN BY	20/11/19	RRI
	NTS	DRAWN BY	20/11/19	RRI
	FORMAT	CHECKED BY	20/11/19	RRI
	A3	APPROVED BY	20/11/19	RRI
NO. ASSY. : -			CUSTOMER	
			-	
			NO. ID	
			-	
			-	

NO	REVISION	DATE	NAME
	-	-	-

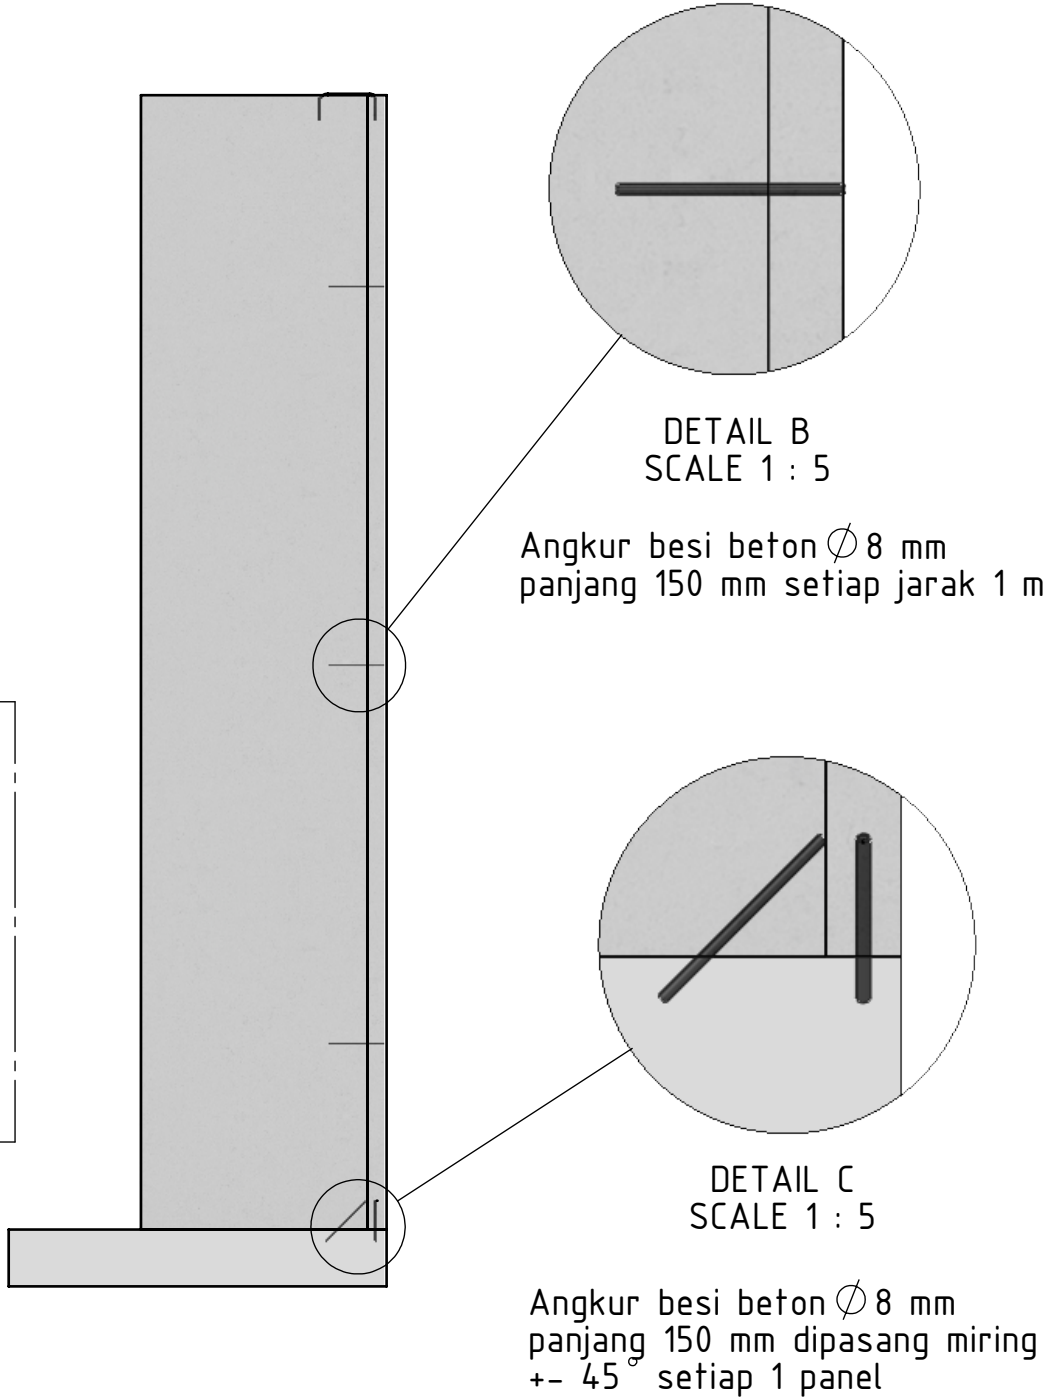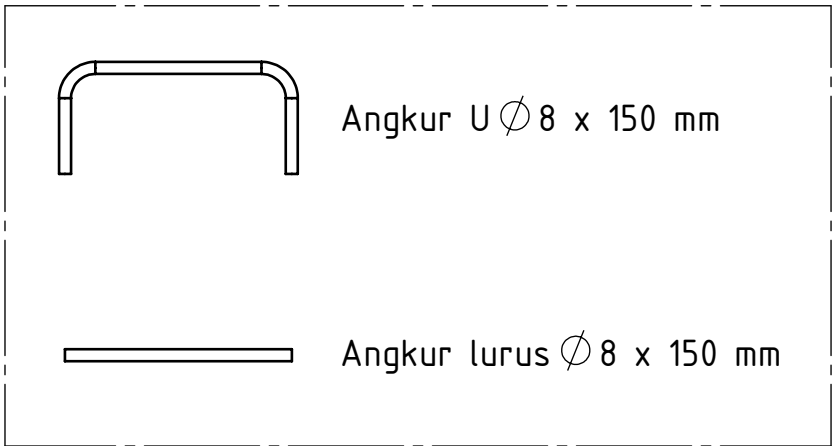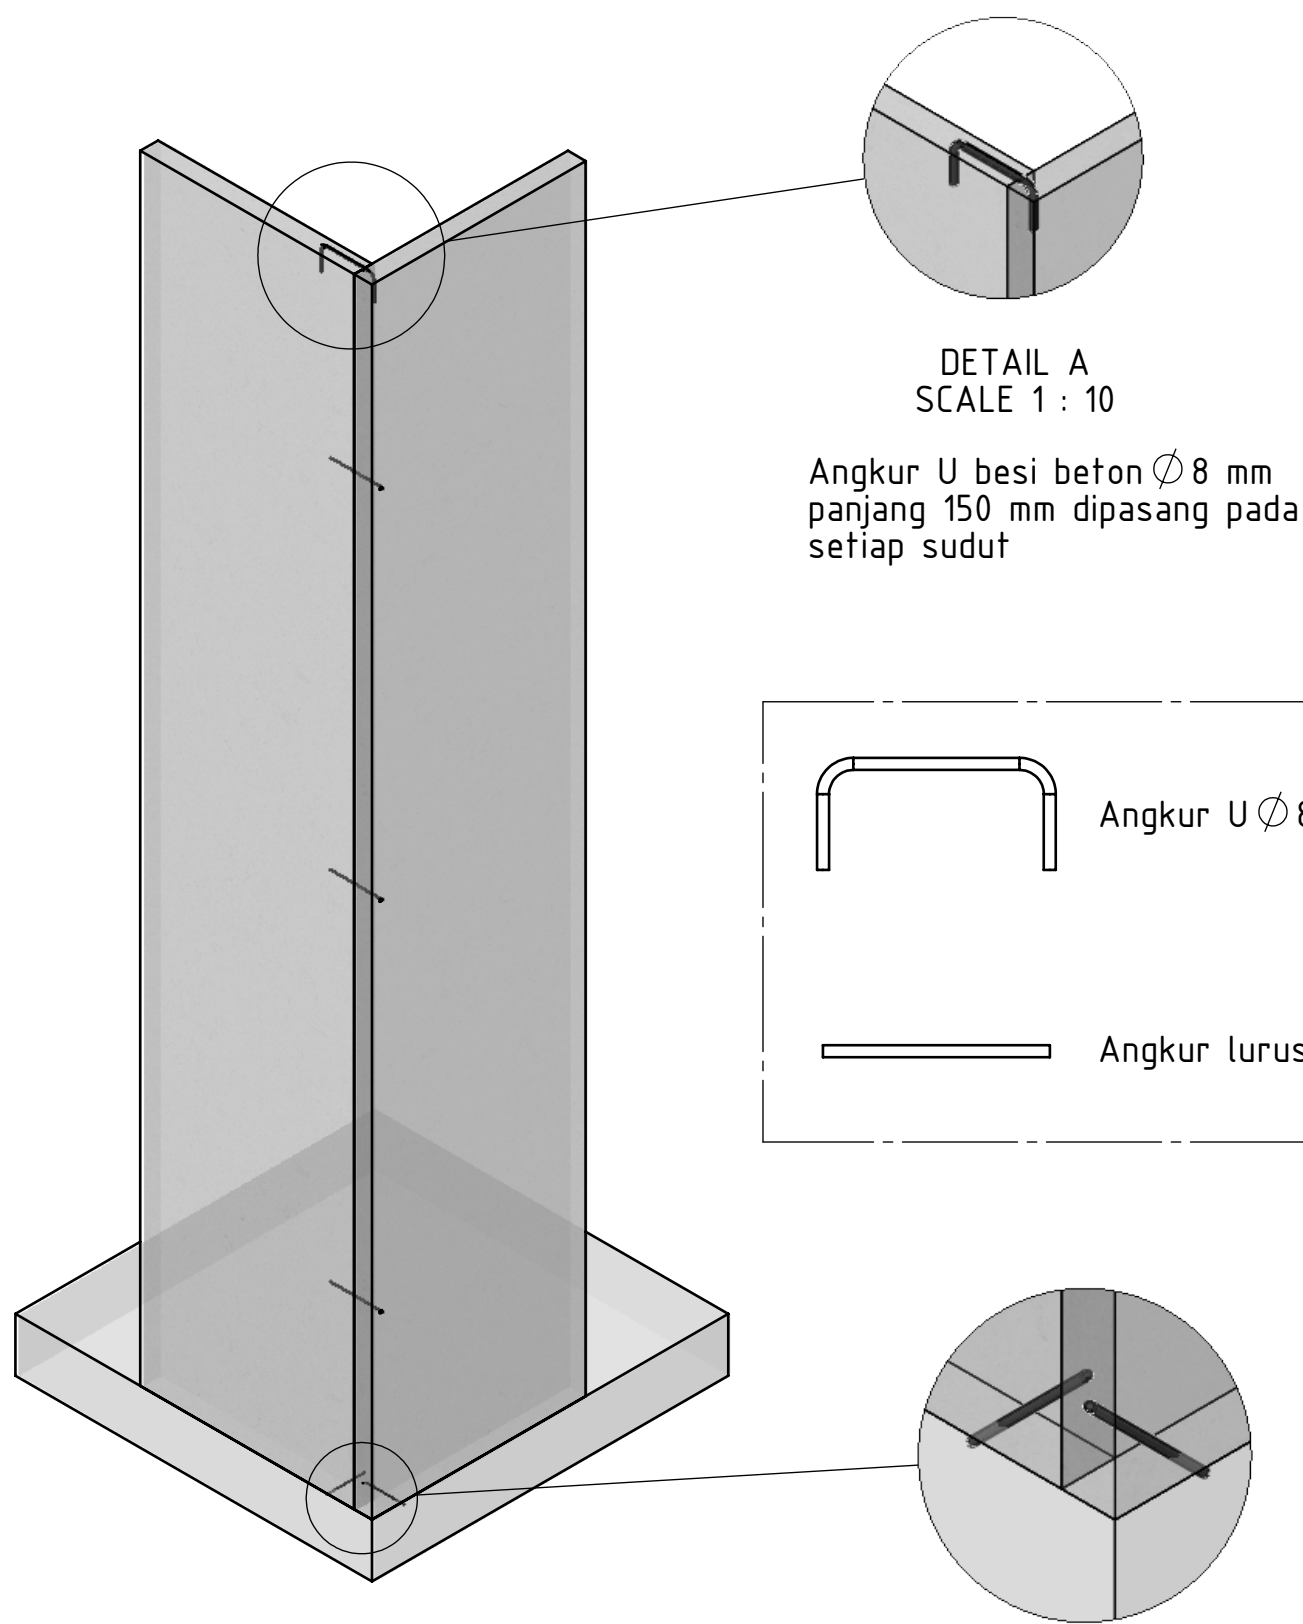


NAMA		SCALE	DESIGN BY	16/01/20	RRI
SAMBUNGAN PANEL SUDUT		NTS	DRAWN BY	16/01/20	RRI
		FORMAT	CHECKED BY	16/01/20	BTI
		A3	APPROVED BY	16/01/20	BTI
NO. ASSY. : -		DATE		SIGN	
 RAKIT RUMAH INDONESIA		 BUILDING TECHNOLOGIES INDONESIA		1ST ANGLE	
				CUSTOMER	
				NO. ID	

NO	REVISION	DATE	NAME
	-	-	-

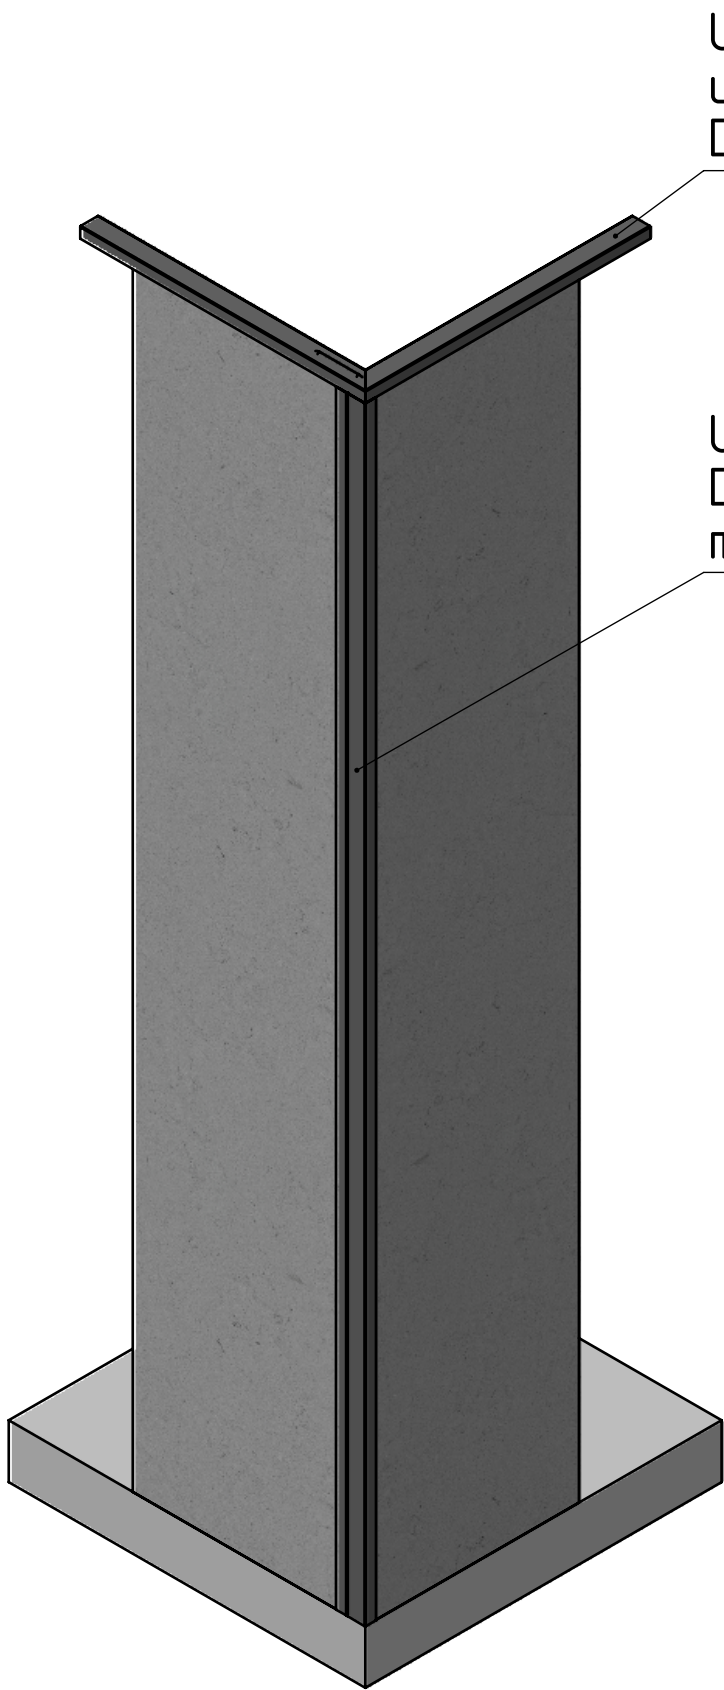


U Channel sudut dari bahan baja ringan untuk penguat dibagian sudut. Diikat terhadap panel dinding menggunakan skrup.


U Channel tiang dari bahan baja ringan. Diikat terhadap panel dinding menggunakan skrup.

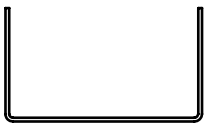

Profil U Channel

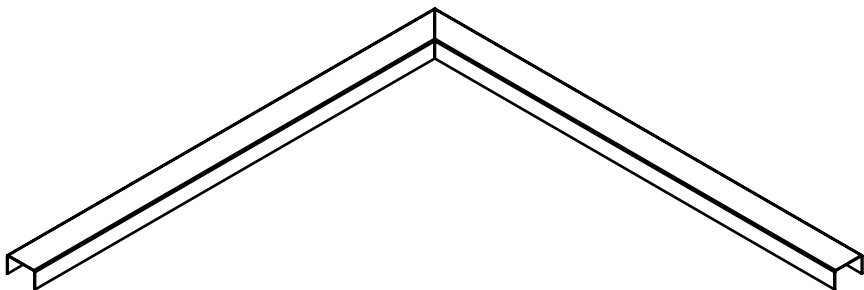



U Channel Sudut

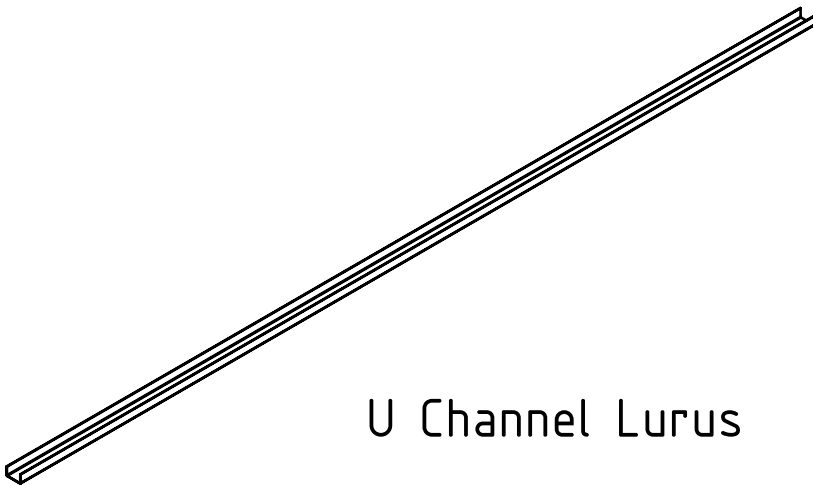

U Channel Lurus


NAMA			DATE	SIGN
SAMBUNGAN PANEL SUDUT			SCALE	DESIGN BY
			NTS	DRAWN BY
			FORMAT	CHECKED BY
			A3	APPROVED BY
NO. ASSY. : -			16/01/20	RRI
 RAKIT RUMAH INDONESIA			16/01/20	RRI
			16/01/20	BTI
			16/01/20	BTI
			16/01/20	BTI
1ST ANGLE			CUSTOMER	
			-	
			NO. ID	
			-	

NO	REVISION	DATE	NAME
	-	-	-

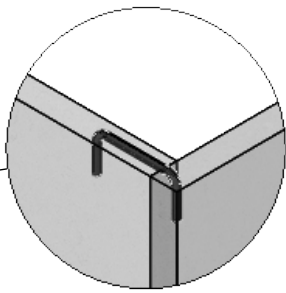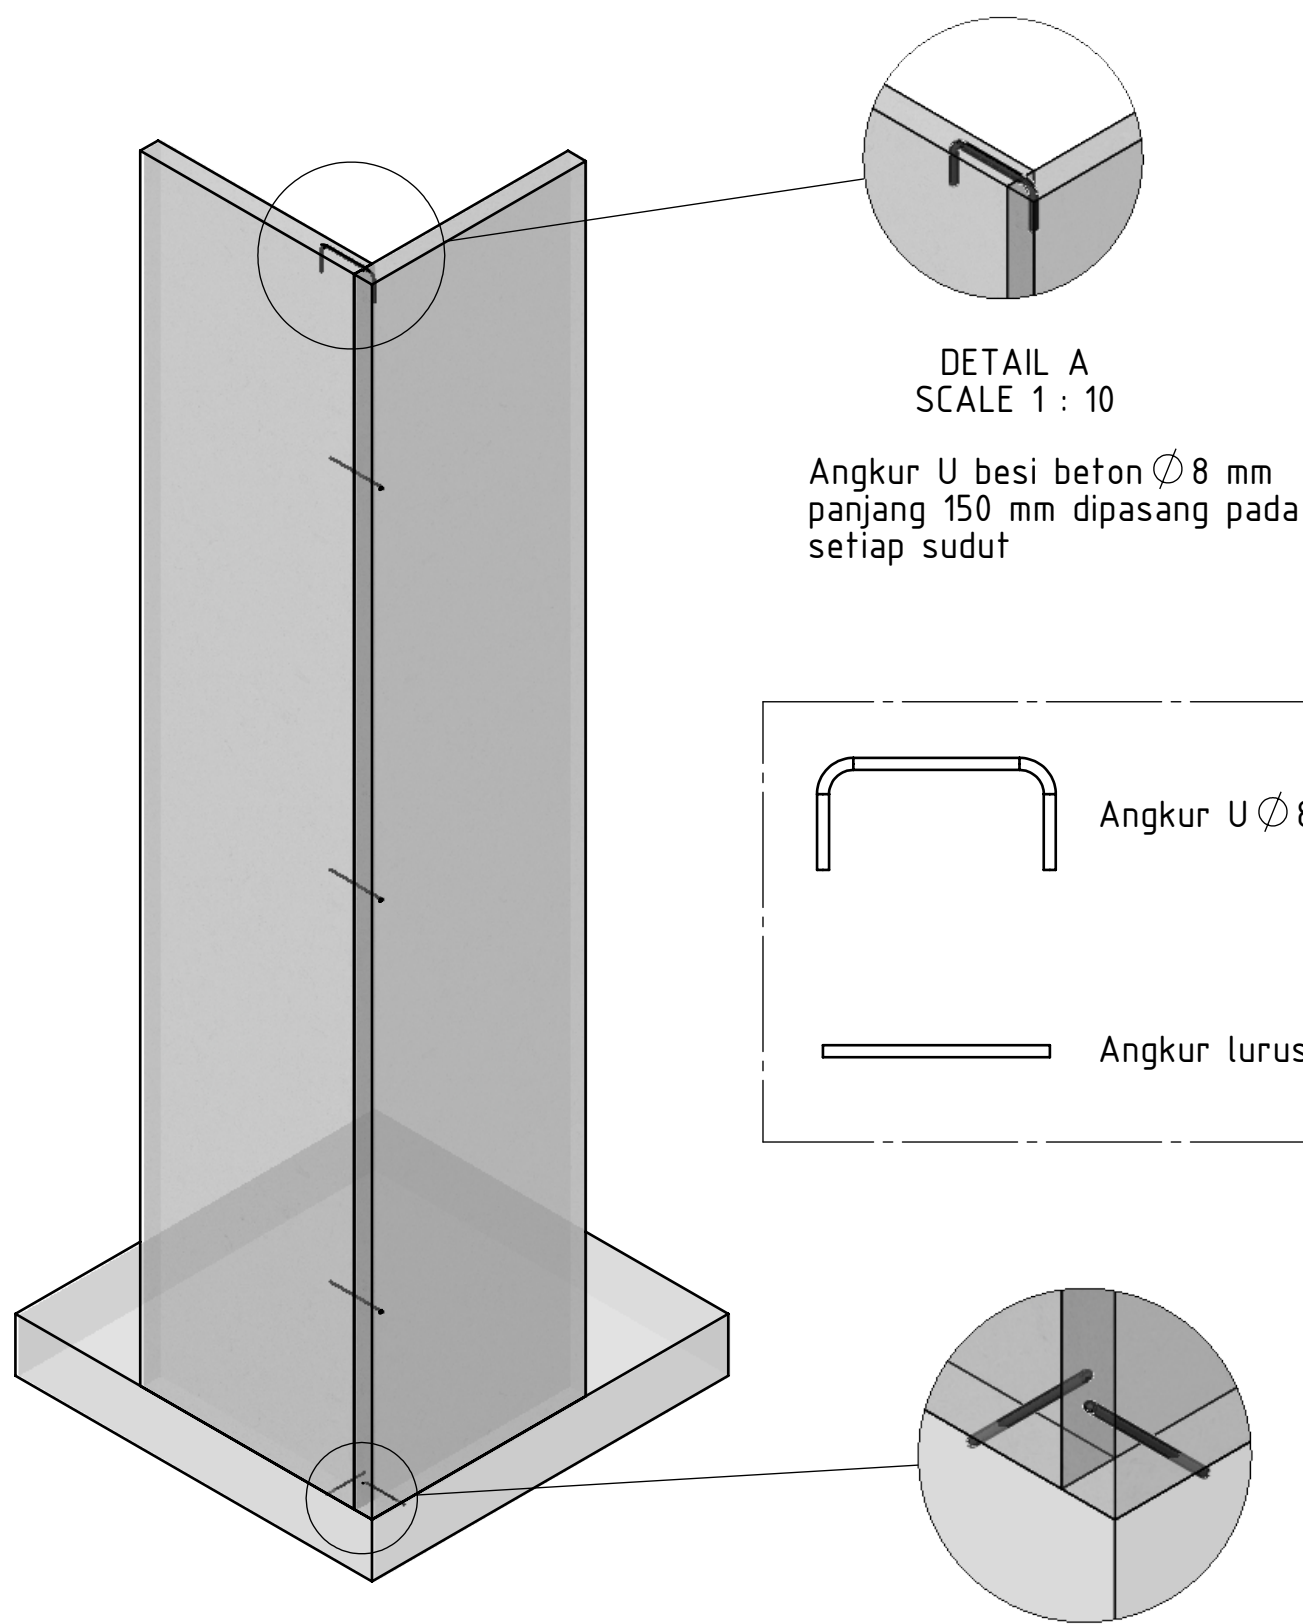


DETAIL A
SCALE 1 : 10


Angkur U besi beton ϕ 8 mm
panjang 150 mm dipasang pada
setiap sudut

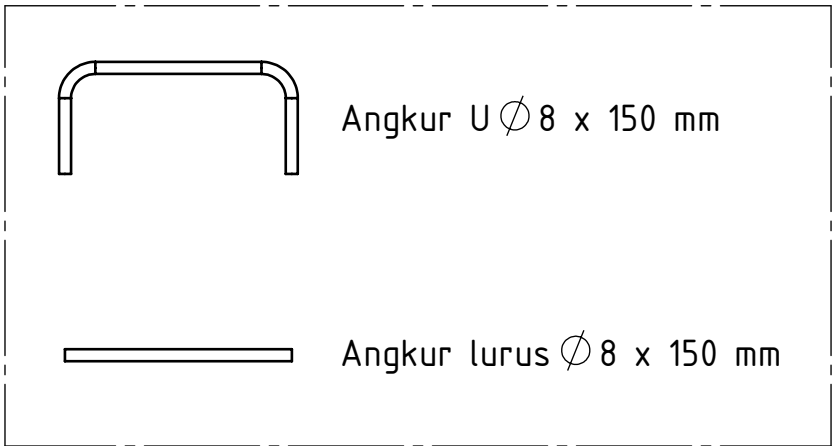



Angkur U ϕ 8 x 150 mm

 

Angkur lurus ϕ 8 x 150 mm

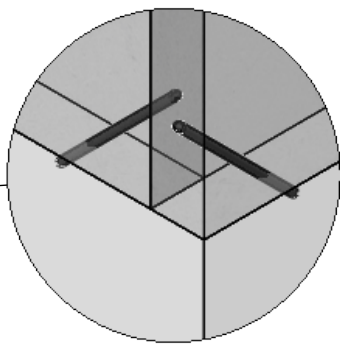


DETAIL D
SCALE 1 : 5

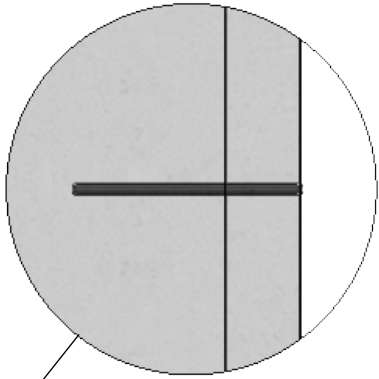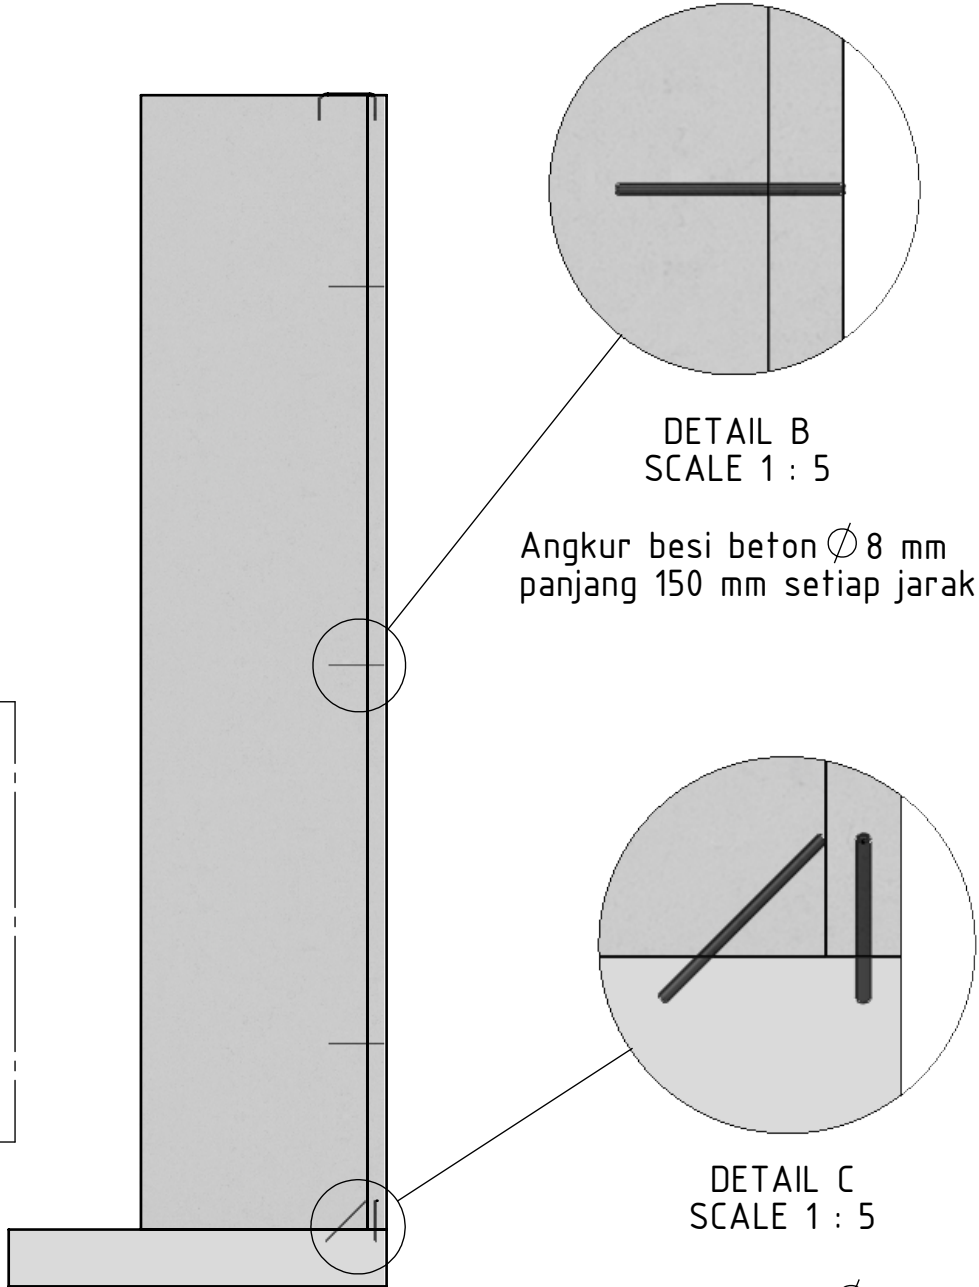

DETAIL B
SCALE 1 : 5


Angkur besi beton ϕ 8 mm
panjang 150 mm setiap jarak 1 m

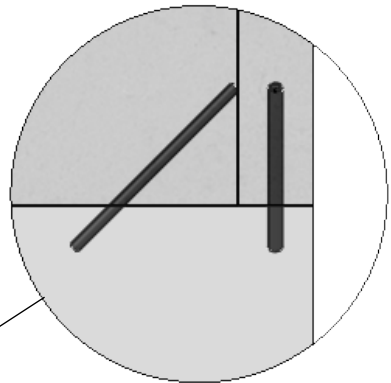


DETAIL C
SCALE 1 : 5

Angkur besi beton ϕ 8 mm
panjang 150 mm dipasang miring
+/- 45° setiap 1 panel


NAMA			DATE	SIGN
SAMBUNGAN PANEL SUDUT	SCALE	DESIGN BY	16/01/20	RRI
	NTS	DRAWN BY	16/01/20	RRI
	FORMAT	CHECKED BY	16/01/20	BTI
	A3	APPROVED BY	16/01/20	BTI
NO. ASSY. : -			CUSTOMER	
 RAKIT RUMAH INDONESIA			-	
			NO. ID	
			-	
			-	

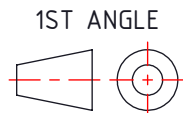


NO	REVISION	DATE	NAME
	-	-	-

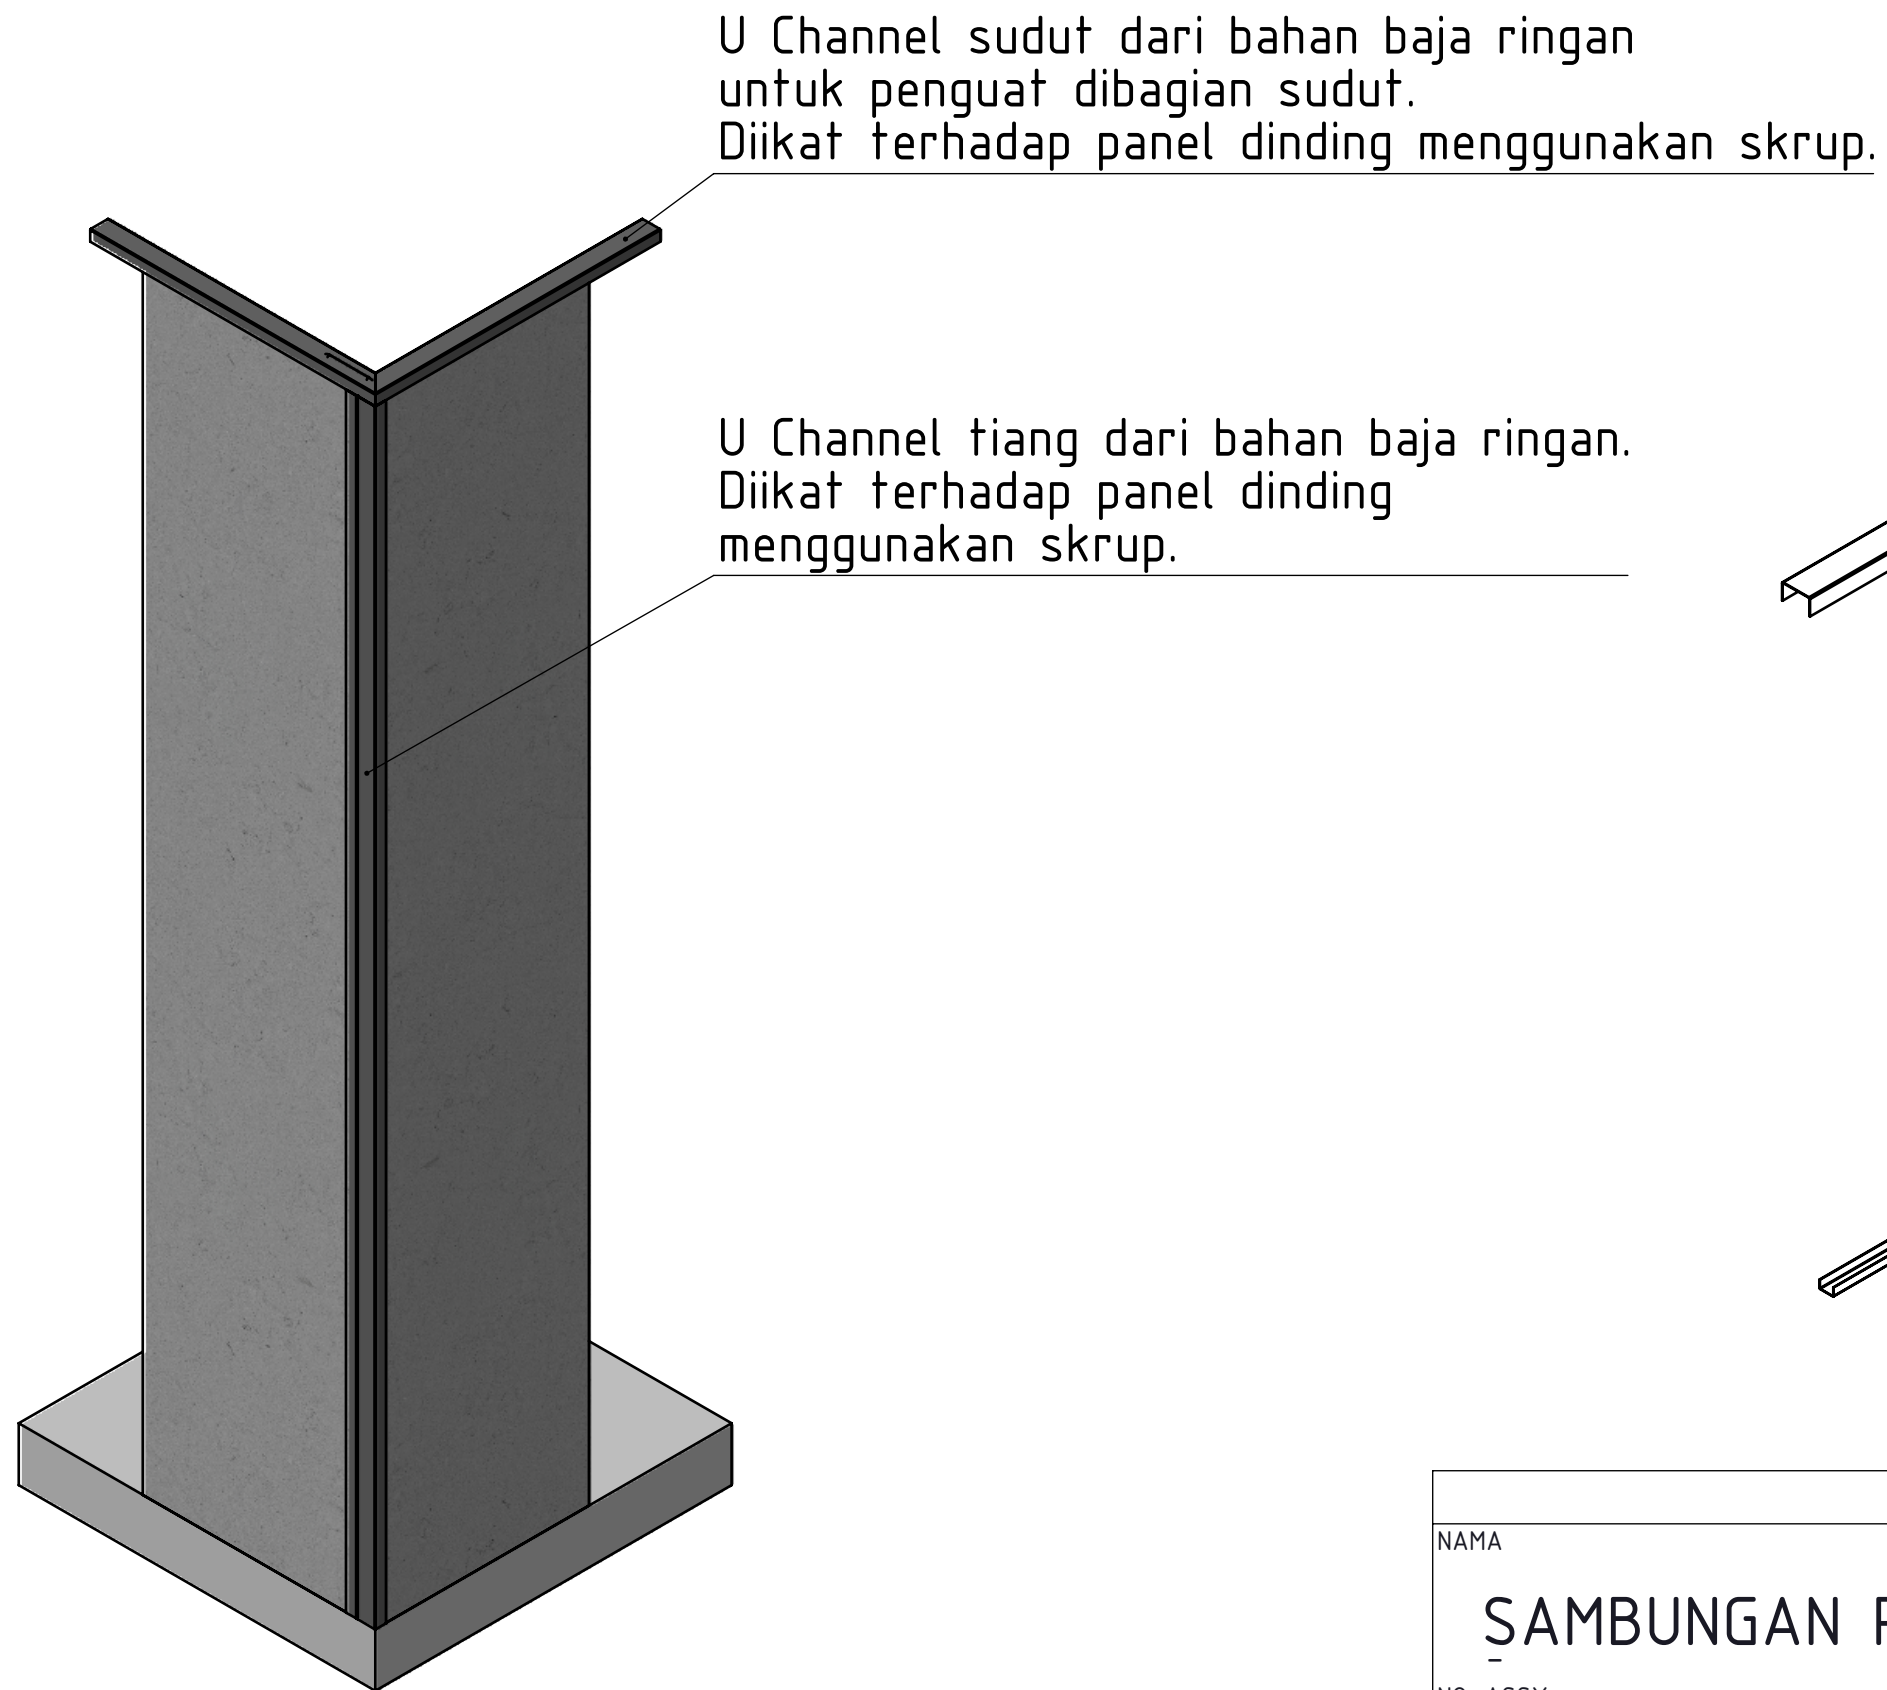

Profil U Channel

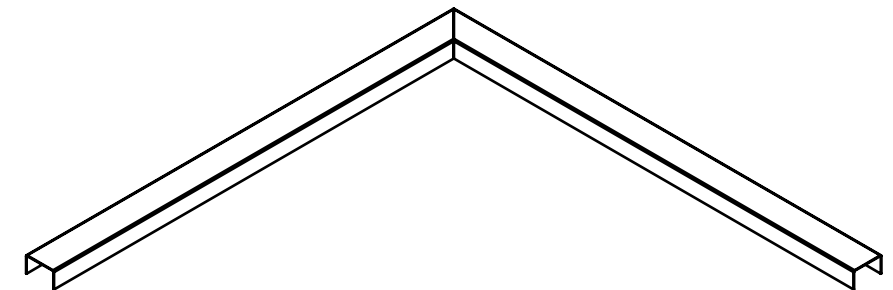

U Channel Sudut

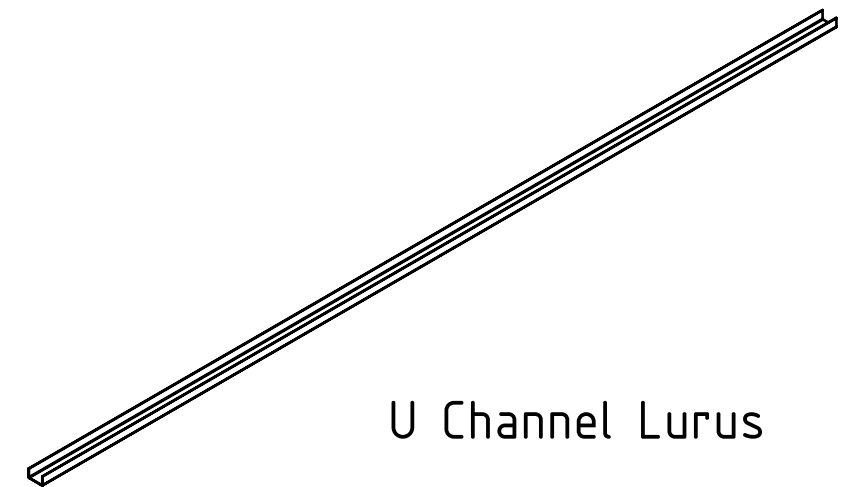

U Channel Lurus

NAMA			DATE	SIGN
SAMBUNGAN PANEL SUDUT	SCALE	DESIGN BY	16/01/20	RRI
	NTS	DRAWN BY	16/01/20	RRI
	FORMAT	CHECKED BY	16/01/20	BTI
	A3	APPROVED BY	16/01/20	BTI
NO. ASSY. : -			CUSTOMER	
 RAKIT RUMAH INDONESIA			-	
			NO. ID	
			-	




RAKIT
RUMAH
INDONESIA



BUILDING
TECHNOLOGIES
INDONESIA

1ST ANGLE

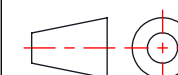

CUSTOMER		-
NO. ID		-